


Rüdesheimer Platz: „Große Welle“

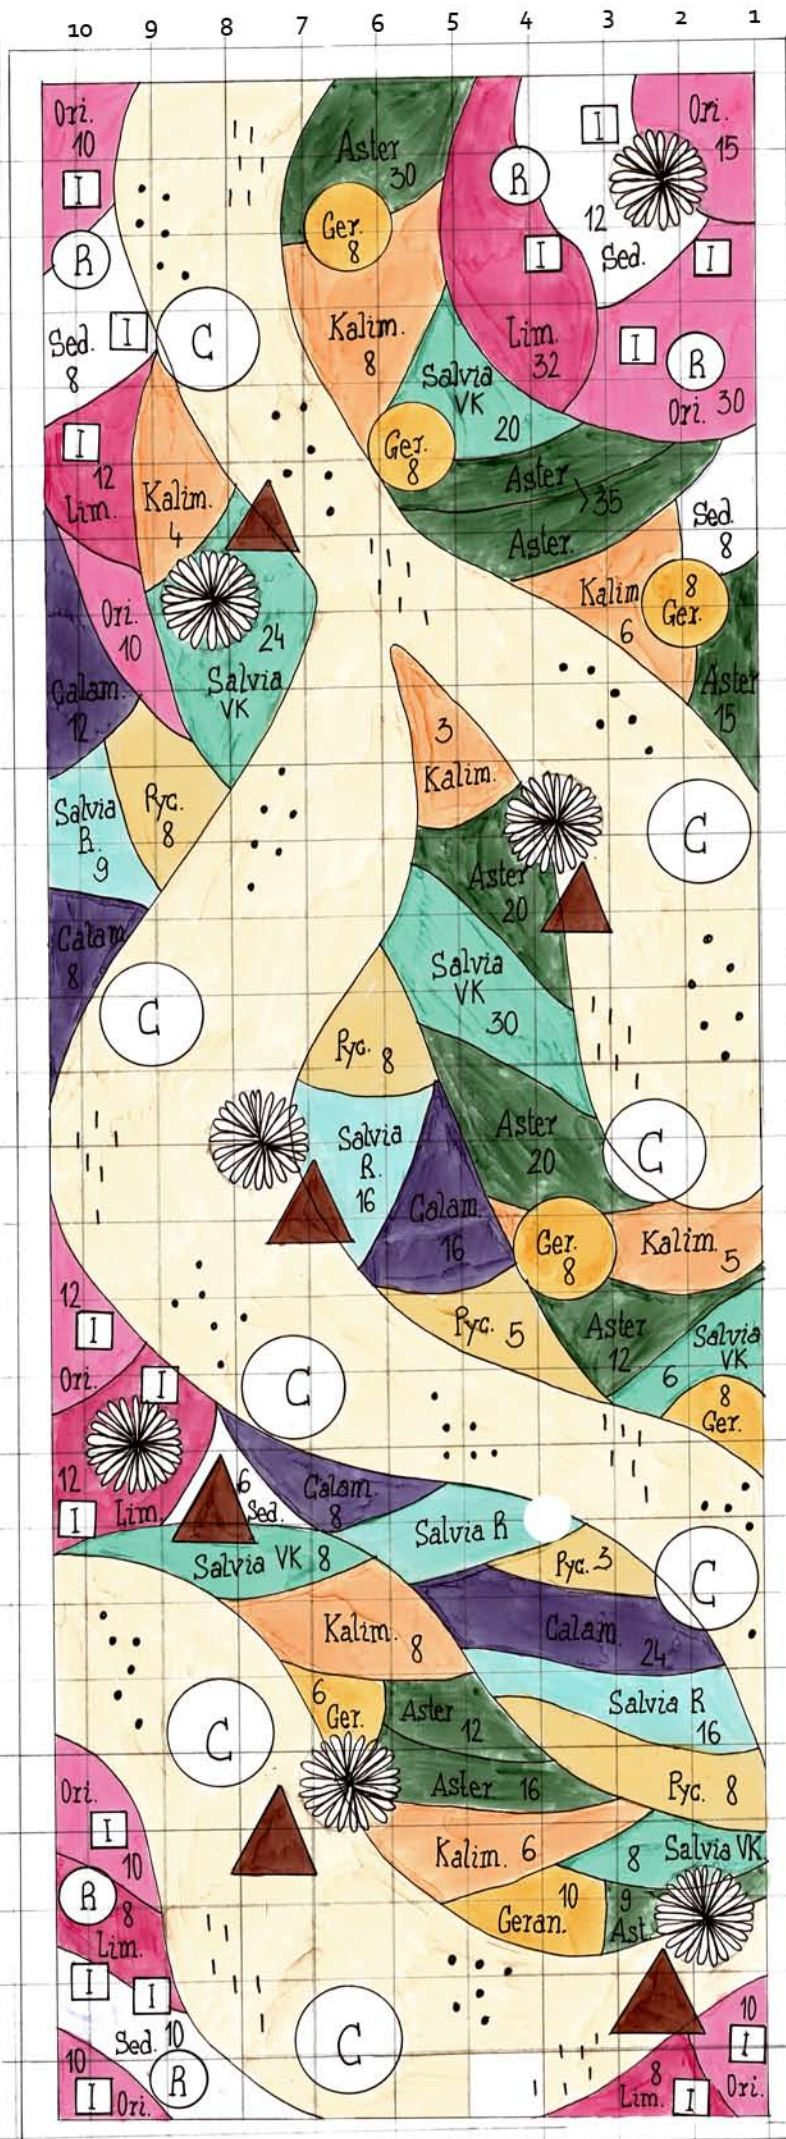

- ✿ Stipa gigantea 7 St.
- ▲ Salvia azurea 'Grandiflora' je 3 18 St.
- Stipa Calamagrostis 'Algau' je 2 16 St.
- Iris barbata-nana 'Adrienne Taylor' je 5 90 St.
- Rosa 'Sternenflor' je 2 12 St.
- Sedum telephium 'Karfunkelstein' 36 St.
- Limonium latifol. 'Violetta' 88 St.
- Origanum 'Rosenkuppel' 107 St.

- Kalimeris incisa 'Madiva' 40 St.
- Aster dumosus 'Prof. Anton Kippenberg' 80 St.
- Aster d. 'Blaue Lagune' 89 St.
- Salvia 'Viola Klose' 104 St.
- Ceranium wianorianum 56 St.
- Allium 'Purple Rain' 150 St.
- Tulipa kaufmanniana 'Show-winner' 150 St.

- Stipa (Nasella) tenuissima 600 St.
- !!! Penstemon barbatus 'Coccineus' je 6 42 St.
- ∴ Penstemon strictus je 6 60 St.

- Calamintha nepeta 'Blue Cloud' 68 St.
- Pycnanthemum muticum 32 St.
- Salvia 'Rosenwein' 54 St.
- Allium sphaerocephalon 150 St.

Großes Beet (Große Welle)		258,00 qm
Stück	Gattung, Art, Sorte	
89	Aster dumosus 'Blaue Lagune'	
80	Aster dumosus 'Prof. Anton Kippenberg'	
68	Calamintha nepeta 'Blue Cloud'	
56	Geranium wlassovianum	
90	Iris barbata-nana 'Adrienne Taylor'	
40	Kalimeris incisa 'Madiva'	
88	Limonium latifolium 'Violetta'	
107	Origanum laevigatum 'Rosenkuppel'	
42	Penstemon barbatus 'Coccineus'	
60	Penstemon strictus	
32	Pycnanthemum muticum	
54	Salvia 'Rosenwein'	
10	Salvia 'Viola Klose'	
18	Salvia azurea 'Grandiflorum'	
36	Sedum telephium 'Karfunkelstein'	
16	Stipa calamagrostis 'Algau'	
7	Stipa gigantea	
600	Stipa (Nasella) tenuissima	
1493		
Zwiebeln		
150	Allium 'Purple Rain'	
250	Allium sphaerocephalon	
150	Tulipa kaufmanniana 'Showwinner'	
Gehölze		
12	Rosa 'Sternenflor'	

Projekt: Rüdesheimer Platz
 AG: SGA Charlottenburg Wilmersdorf
 Plan: Pflanzplan 'Große Welle'
 Maßstab: 1/100
 Größe: A4
 Datum: 29.11.2022
 Dr. Gabriele Holst, Landschaftsarchitektur
 Dipl. Ing. Steffi Kieback